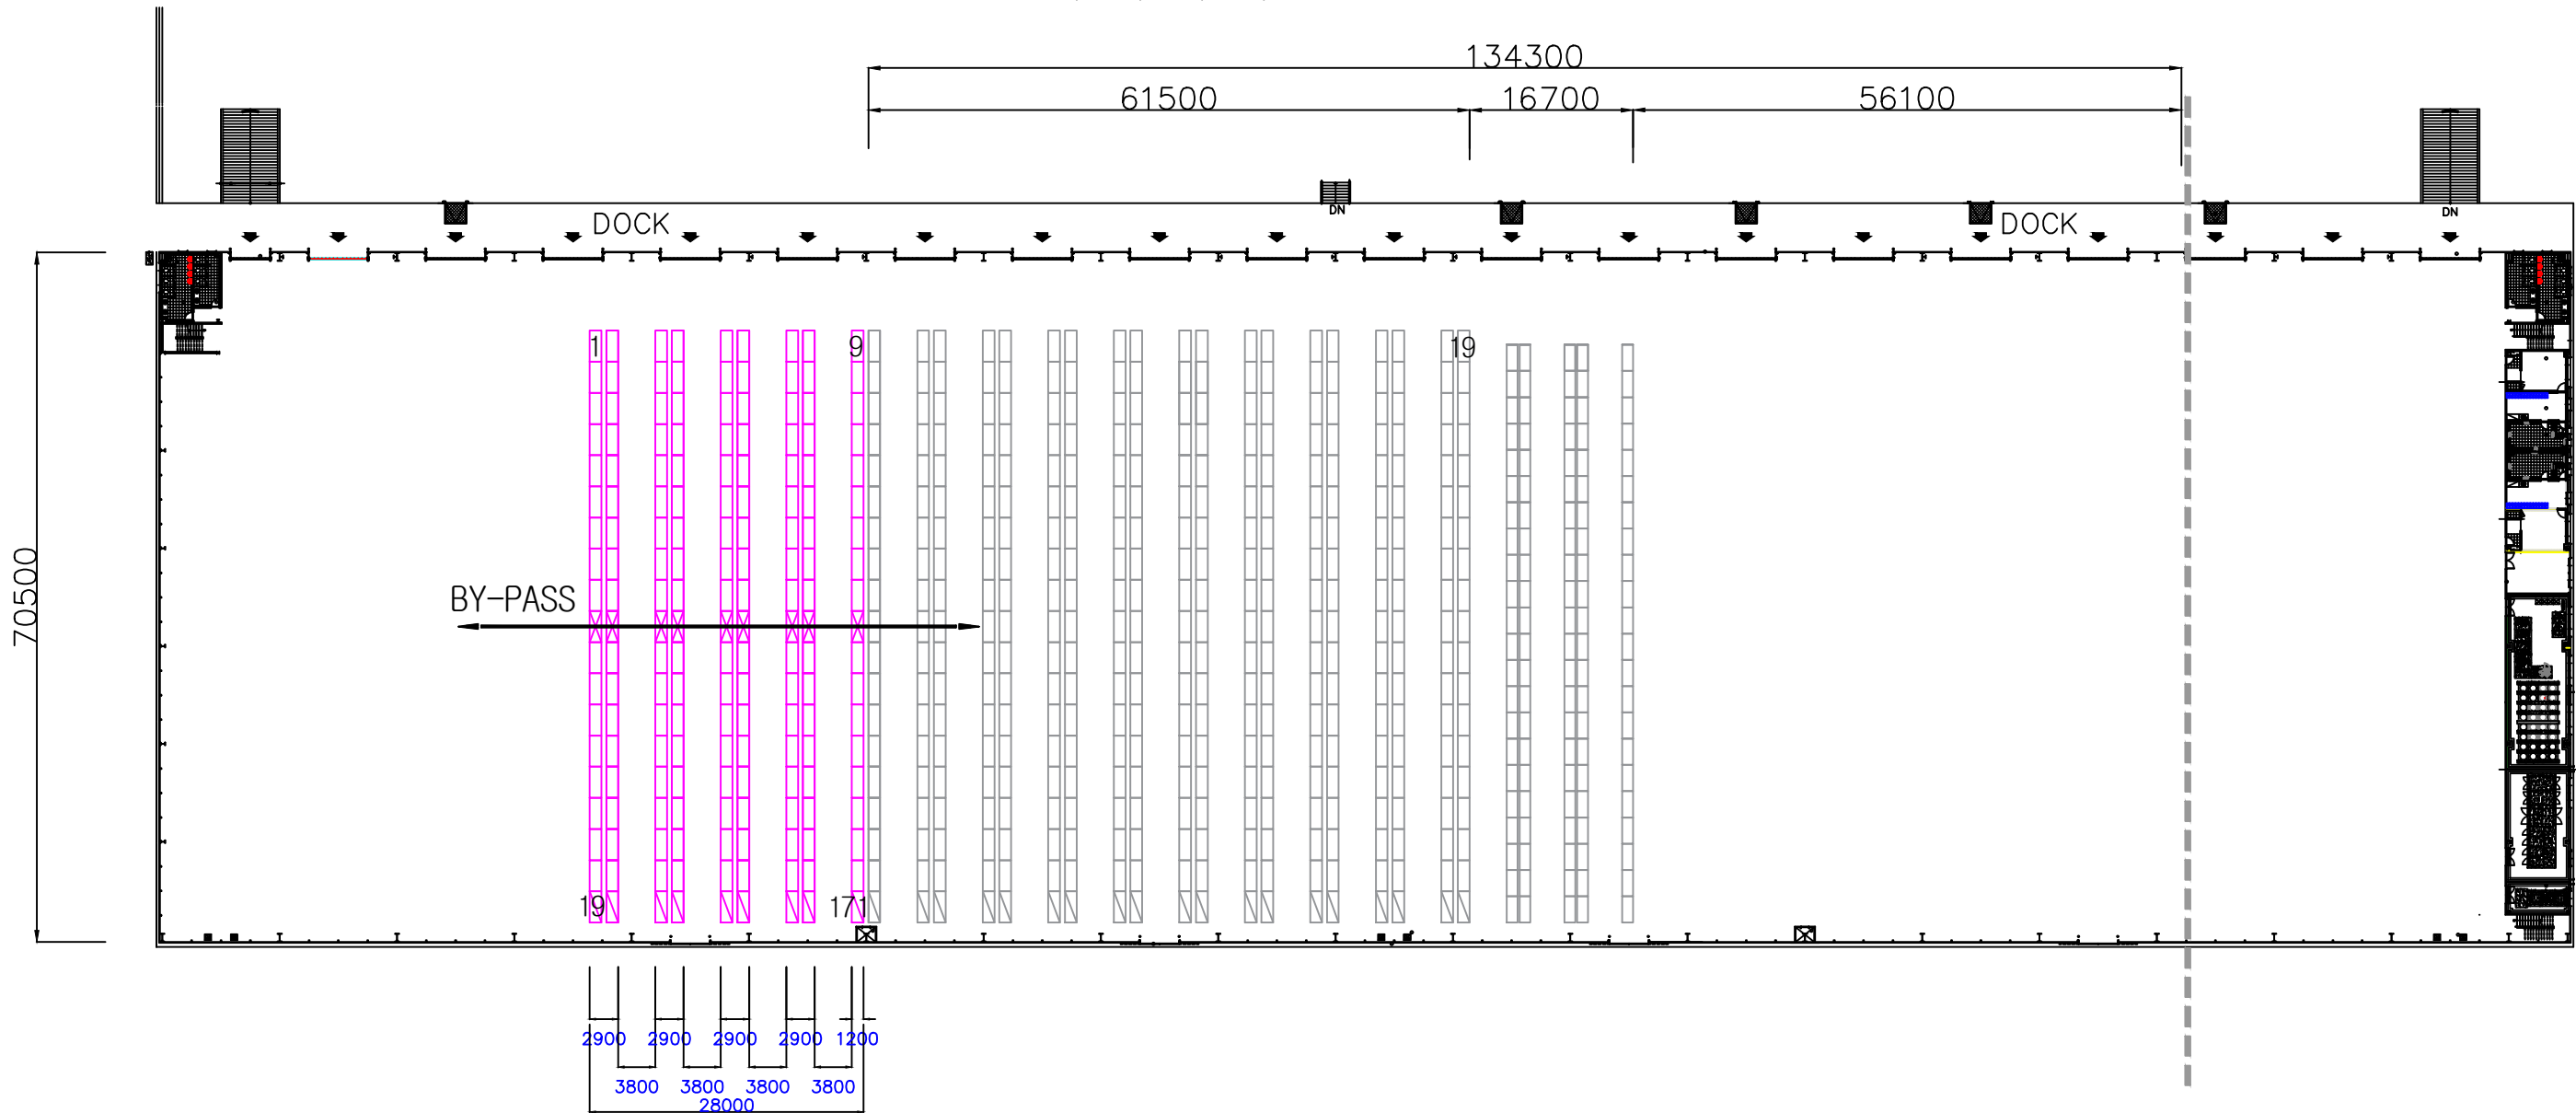

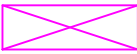
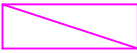


- 하이라치 LAY OUT-



DESCRIPTION	신규설치RACK
PALLET RACK 	RACK SIZE:3185(W)*1200(D)*9600(H)*5S*153SET :6BAY*2PALLET=12PALLET*153SET=1836PALLET
PALLET RACK 	RACK SIZE:3185(W)*1200(D)*9600(H)*3S*9SET :3BAY*2PALLET=06PALLET*9SET=54PALLET
PALLET RACK 	RACK SIZE :3185(W)*1200(D)*9100(H)*5S*9SET :6BAY*2PALLET=12PALLET*9SET=108PALLET
TOTAL : 1998 PALLET	

REV. NO.	REVISION NOTE	DATE	SIGN	CHECKED

칼트로지스&SKU

PROJECT	LOY-OUT	TITLE
CHECKED	APPROVED	NAME
DRAWED	DESIGN	DATE
	A.E.S	SCALE



부일강철주식회사
BUIL STEEL CO.,LTD.